


- LEGEND:**
 BM - BENCH MARK
 BB - BOTTOM OF BANK
 DHW - DRILL HOLE WING
 EG - EDGE OF GARDEN
 IL - INVERT LEVEL
 LH - LAMP HOLE
 PP - POWER POLE
 RW - RETAINING WALL
 SI - SIGN POST
 SL - SURFACE LEVEL
 SMH - SEWER MAN HOLE
 TP - TELSTRA PIT
- TREE
 - SHRUB

TREE ANNOTATION TABLE

TREE	GIRTH	HEIGHT	SPREAD RADIUS
446	0.4	6.0	4.0
447	0.4	6.0	2.0
448	0.4	6.0	2.0
449	0.3	6.0	2.0
450	0.6	10.0	4.0
451	0.4	6.0	4.0
452	0.3	6.0	4.0
453	0.4	6.0	4.0
454	0.4	10.0	4.0
455	0.3	6.0	2.0
456	0.3	6.0	2.0
457	0.3	6.0	2.0
458	0.3	6.0	2.0
459	0.4	8.0	4.0
460	0.3	6.0	4.0
461	0.3	4.0	4.0

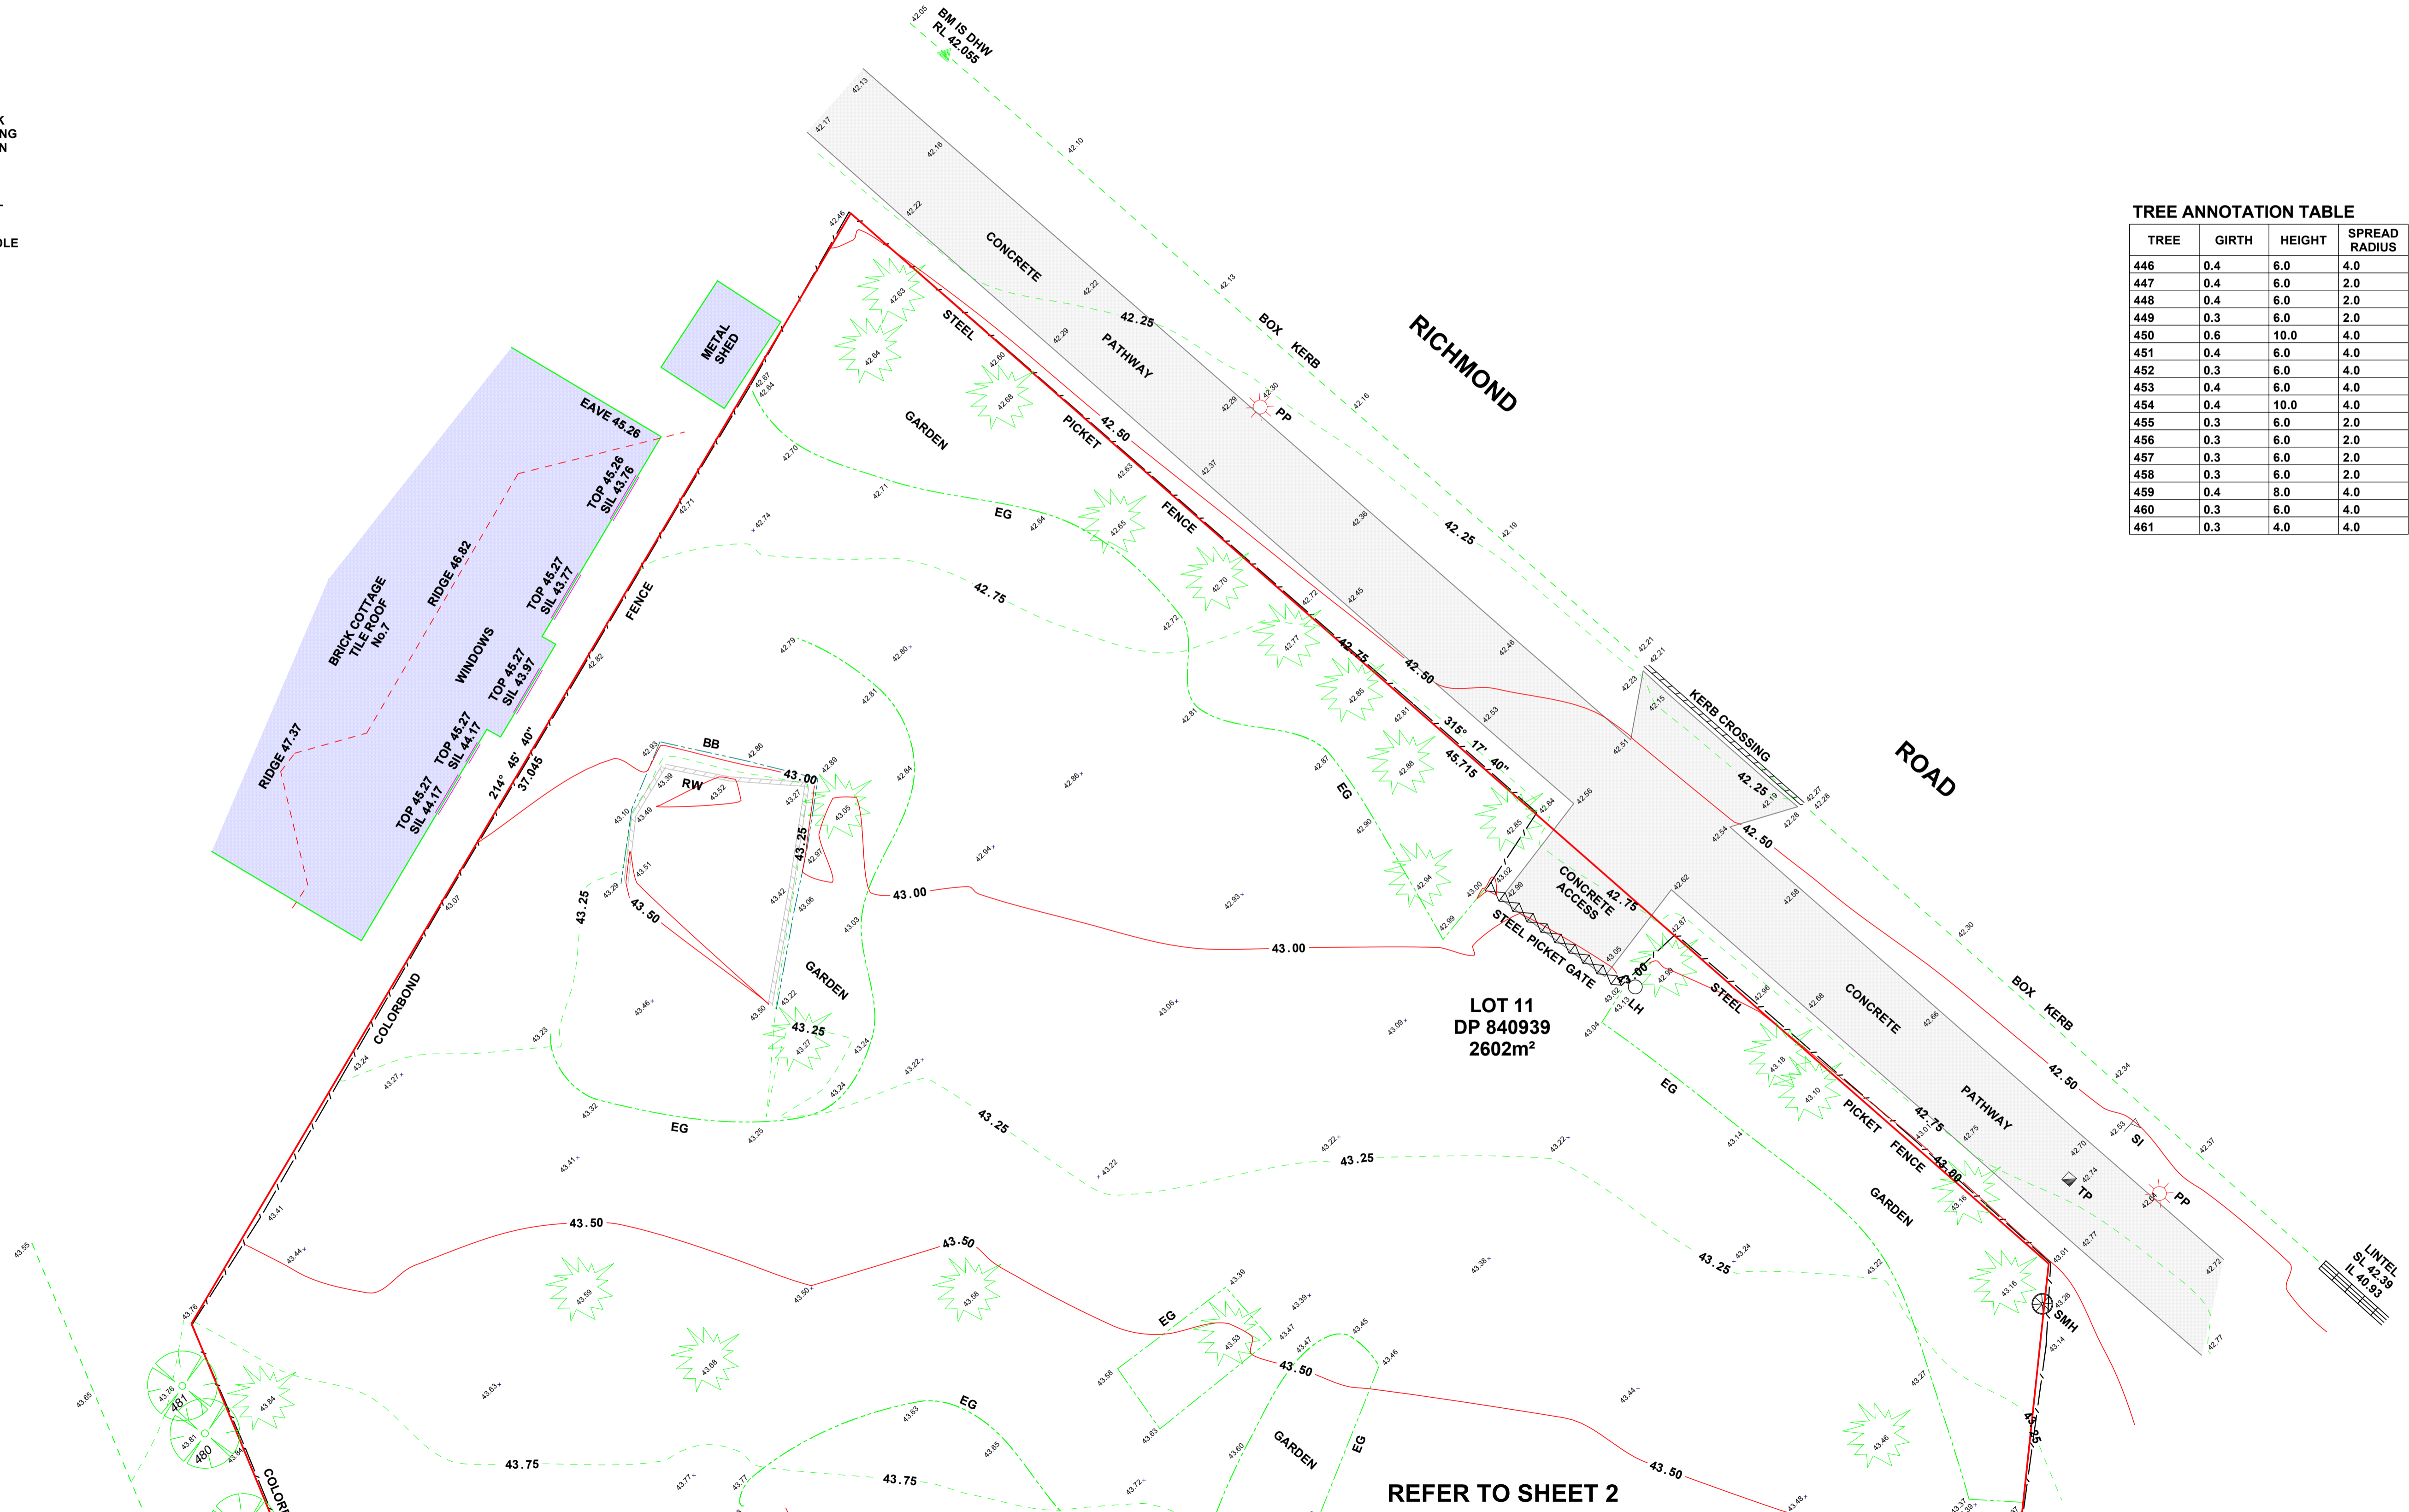

NOTE-DO NOT SCALE OFF THIS PLAN
 ALL LEVELS SHOULD BE TAKEN FROM THE BENCHMARK SHOWN ON PLAN
 NO BOUNDARY DEFINITION HAS BEEN MADE - THIS PLAN HAS BEEN PREPARED UNDER 09 OF THE S&S.I. REGULATION 2017
 THE LOCATION OF ANY BUILDINGS OR IMPROVEMENTS SHOWN ARE APPROX ONLY
 ONLY VISABLE SERVICES HAVE BEEN LOCATED

NO ATTEMPT HAS BEEN MADE TO LOCATE UNDERGROUND SERVICES
DIAL BEFORE YOU DIG 1100

JOB No : 97594
 CLIENT : WILLIAM.HADDAD
 LOCATION : GLENDEENING
 SCALE : 1:100

PLOT DATE : 28 / AUGUST / 2018
 DATE OF SURVEY : 22 / AUGUST / 2018
 DATUM : AHD.SSM58815 RL = 41.507
 DRAWN BY : PHIL.SHARPE

DETAIL SURVEY
LOT 11
DP 840939

CHECKED BY JOHN LOWE/CANDICE LOWE
 REGISTERED SURVEYOR UNDER THE SURVEYING ACT 2002

JOHN LOWE AND ASSOCIATES PTY LTD
CONSULTING LAND AND ENGINEERING SURVEYORS
 LIVERPOOL
 81 ELIZABETH DRIVE, LIVERPOOL
 PHONE : 9602-4582, 9602-4010 FAX 9602-8324
 PO BOX 465 LIVERPOOL NSW 2170
 A.B.N. 76 071 037 959

TAHMOOR
 152-158 REMEMBRANCE DR TAHMOOR
 PHONE : 4684-3227 FAX 4684-3228
 PO BOX 42 TAHMOOR NSW 2573

REFER TO SHEET 1

I.S.G
DP840939

JOSPHINE
WAY

WAY

TONY
PLACE

LOT 11
DP 840939
2602m²

- LEGEND:
- BM - BENCH MARK
 - BB - BOTTOM OF BANK
 - E - ELECTRICAL BOX
 - EG - EDGE OF GARDEN
 - GFFL - GARAGE FINISH FLOOR LEVEL
 - FFL - FINISH FLOOR LEVEL
 - IL - INVERT LEVEL
 - LP - LIGHT POST
 - PP - POWER POLE
 - RW - RETAINING WALL
 - SI - SIGN POST
 - SL - SURFACE LEVEL
 - SMH - SEWER MAN HOLE
 - SSM - STATE SURVEY MARK
 - TP - TELSTRA PIT
 - (Tree Symbol) - TREE
 - (Shrub Symbol) - SHRUB

TREE ANNOTATION TABLE

TREE	GIRTH	HEIGHT	SPREAD RADIUS
446	0.4	6.0	4.0
447	0.4	6.0	2.0
448	0.4	6.0	2.0
449	0.3	6.0	2.0
450	0.6	10.0	4.0
451	0.4	6.0	4.0
452	0.3	6.0	4.0
453	0.4	6.0	4.0
454	0.4	10.0	4.0
455	0.3	6.0	2.0
456	0.3	6.0	2.0
457	0.3	6.0	2.0
458	0.3	6.0	2.0
459	0.4	8.0	4.0
460	0.3	6.0	4.0
461	0.3	4.0	4.0

NOTE-DO NOT SCALE OFF THIS PLAN
ALL LEVELS SHOULD BE TAKEN FROM THE BENCHMARK SHOWN ON PLAN
NO BOUNDARY DEFINITION HAS BEEN MADE - THIS PLAN HAS BEEN PREPARED UNDER c99 OF THE S&S.I. REGULATION 2017
THE LOCATION OF ANY BUILDINGS OR IMPROVEMENTS SHOWN ARE APPROX ONLY
ONLY VISABLE SERVICES HAVE BEEN LOCATED

NO ATTEMPT HAS BEEN MADE TO
LOCATE UNDERGROUND SERVICES.
DIAL BEFORE YOU DIG 1100

JOB No : 97594
CLIENT : WILLIAM.HADDAD
LOCATION : GLENDENNING
SCALE : 1:100

PLOT DATE : 28 / AUGUST / 2018
DATE OF SURVEY : 22 / AUGUST / 2018
DATUM : AHD.SSM58815 RL = 41.507
DRAWN BY : PHIL.SHARPE

DETAIL SURVEY
LOT 11
DP 840939

CHECKED BY JOHN LOWE/CANDICE LOWE
REGISTERED SURVEYOR UNDER THE SURVEYING ACT 2002

JOHN LOWE AND ASSOCIATES PTY LTD
CONSULTING LAND AND ENGINEERING SURVEYORS
LIVERPOOL
81 ELIZABETH DRIVE, LIVERPOOL
PHONE : 9602-4582, 9602-4010 FAX 9602-8324
PO BOX 465 LIVERPOOL NSW 2170
TAHMOOR
152-158 REMEMBRANCE DR TAHMOOR
PHONE : 4684-3227 FAX 4684-3228
PO BOX 42 TAHMOOR NSW 2573
A.B.N. 76 071 037 959

